



SUN METALS SYSTEMS
SUNDOR 5000
IMPACT RESISTANT SLIDING GLASS DOOR

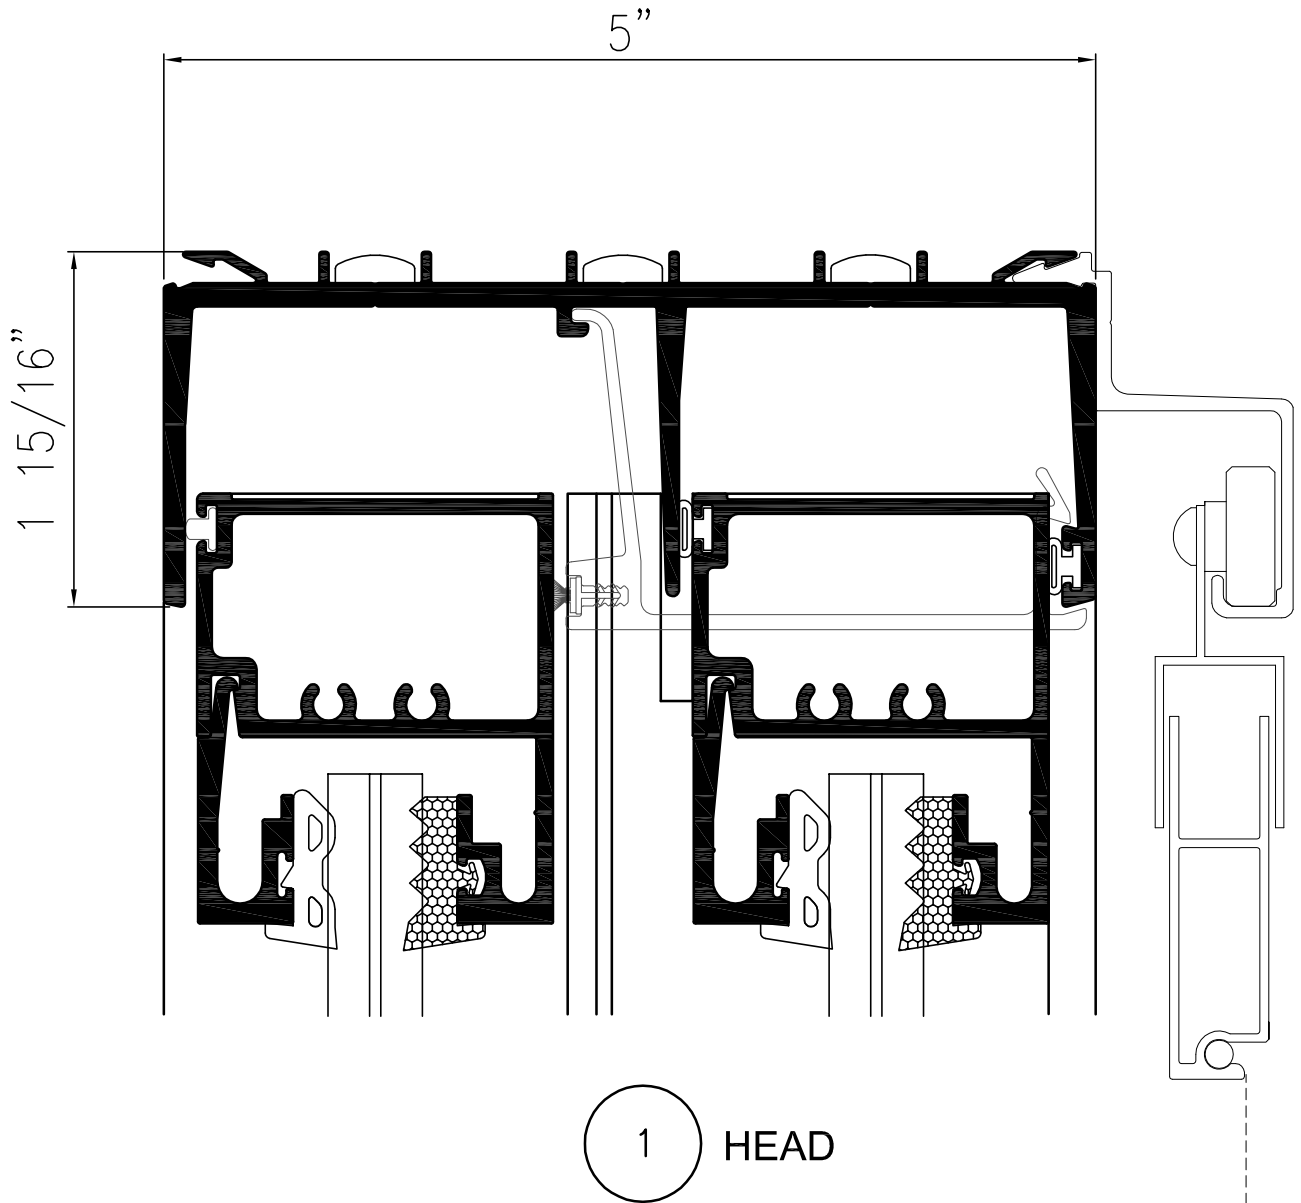

SLIDING GLASS DOOR DETAILS

FULL SIZE

SUN METALS SYSTEMS
SUNDOR 5000
IMPACT RESISTANT SLIDING GLASS DOOR

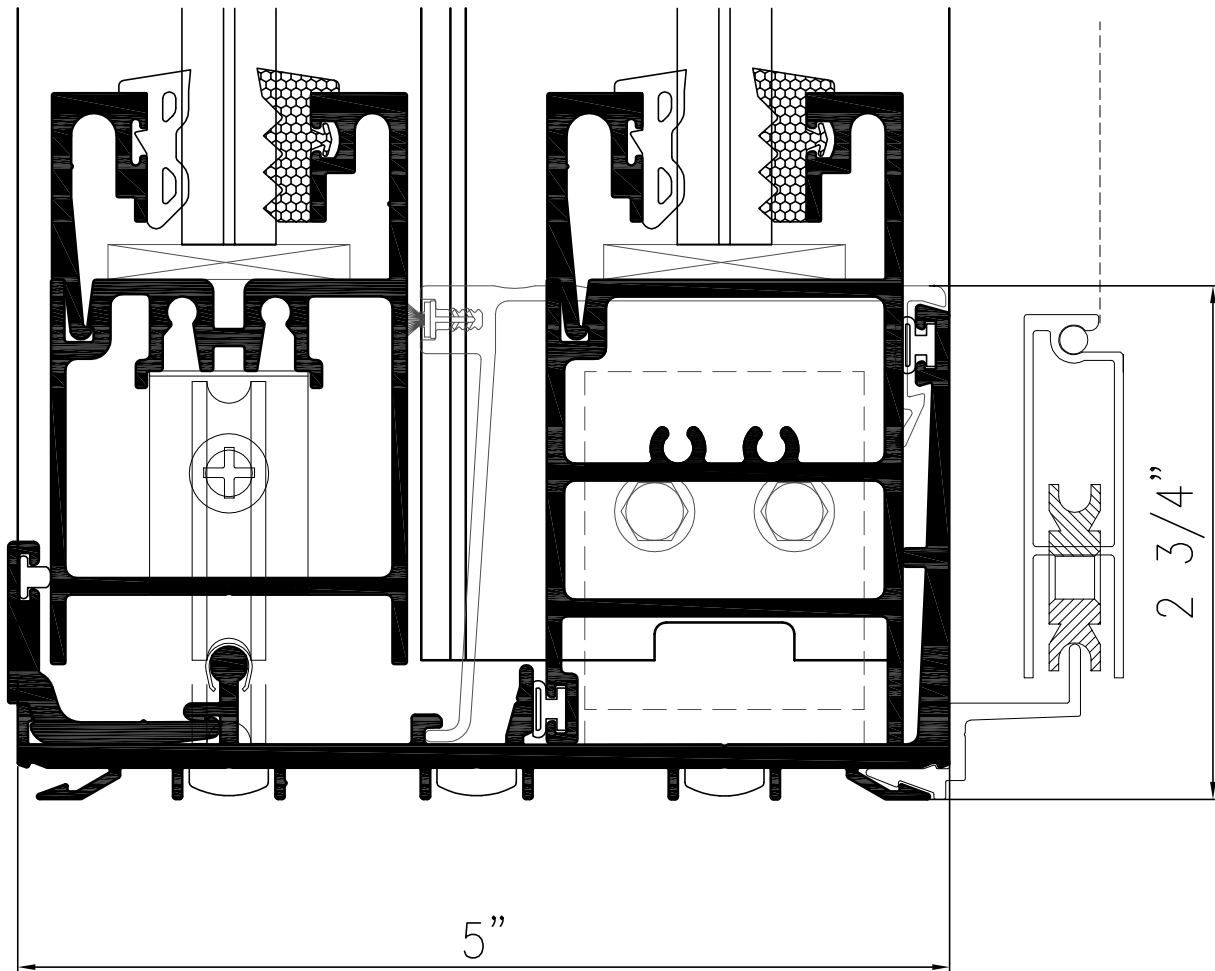


2 SILL

SLIDING GLASS DOOR DETAILS

FULL SIZE

SUN METALS SYSTEMS
SUNDOR 5000
IMPACT RESISTANT SLIDING GLASS DOOR

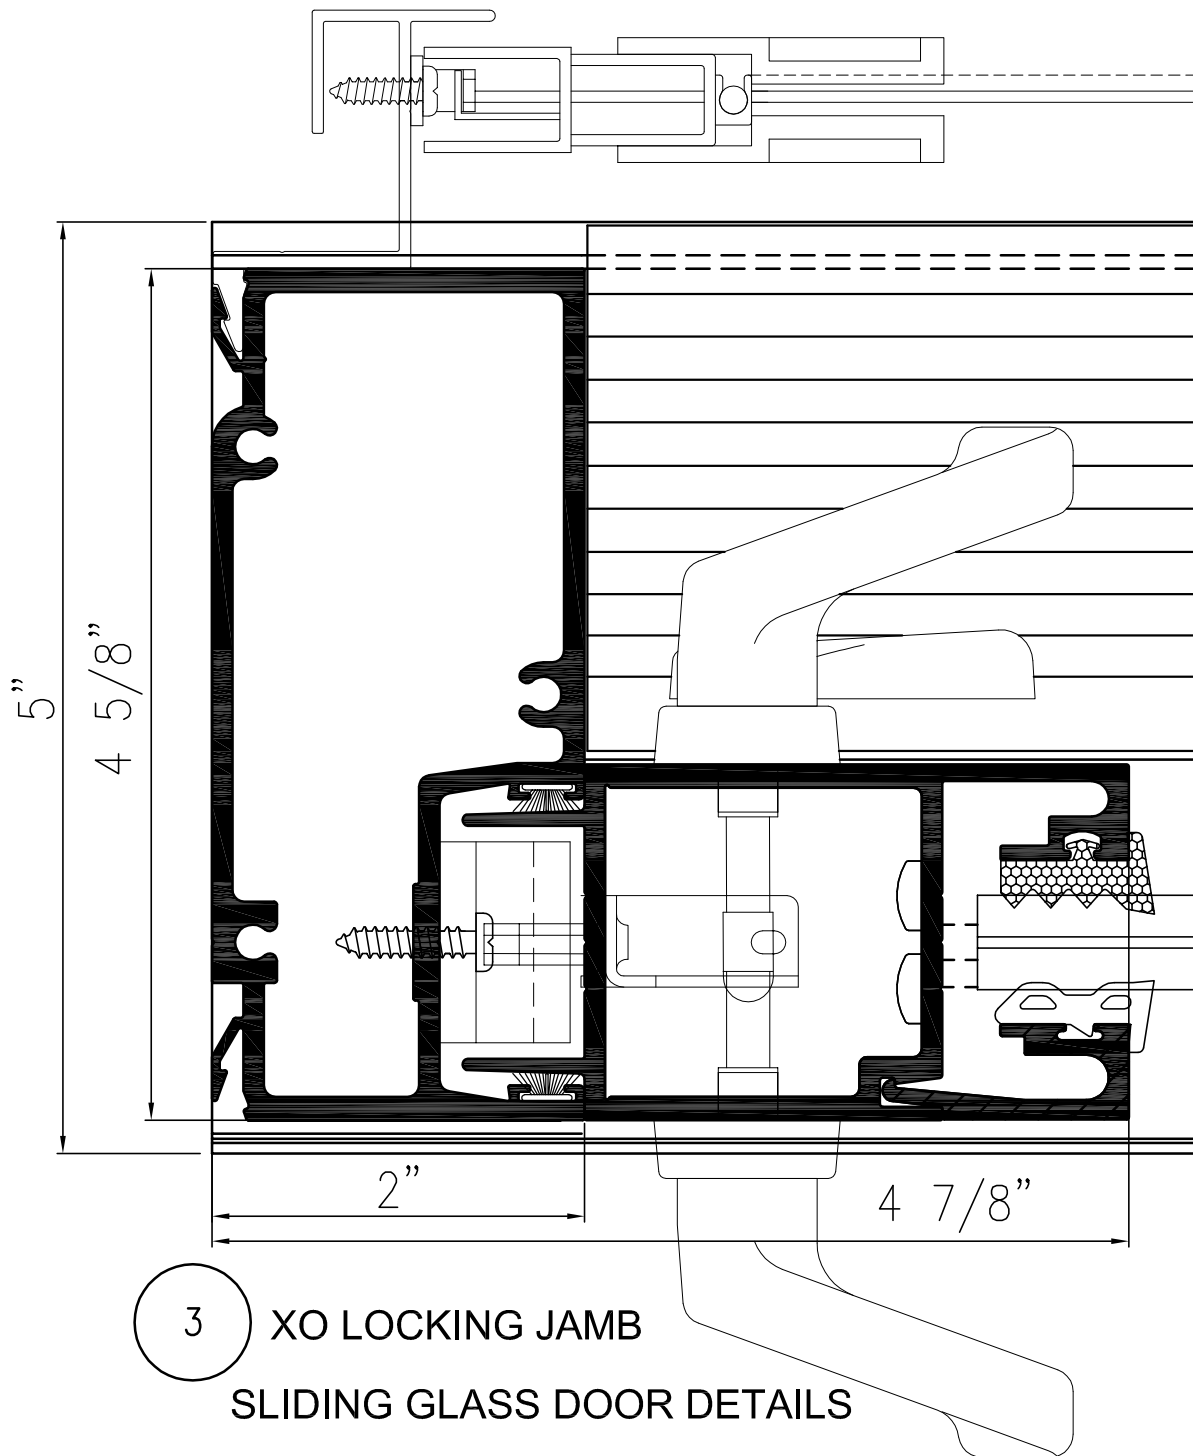



* OPTIONAL ESCUTCHEON & HANDLE SHOWN

FULL SIZE

SUN METALS SYSTEMS

SUNDOR 5000

IMPACT RESISTANT SLIDING GLASS DOOR

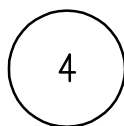
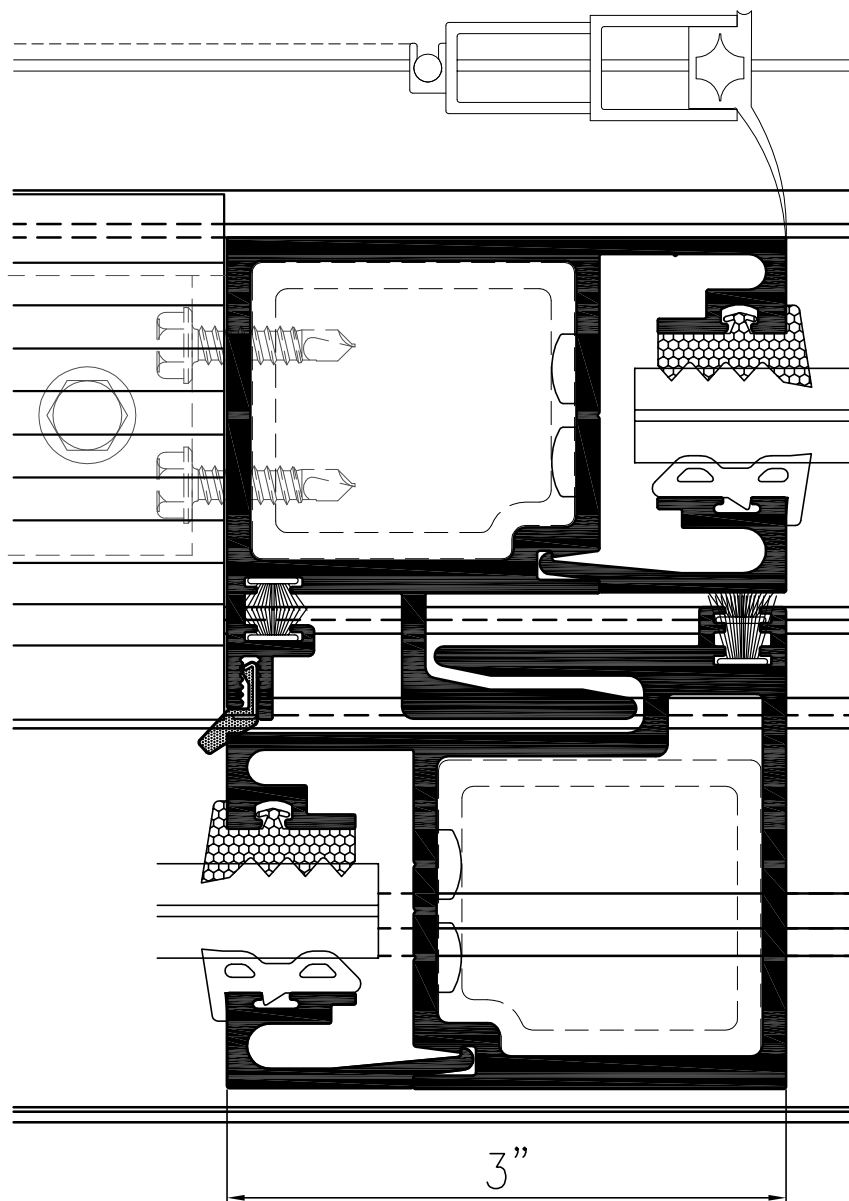


INTERLOCK

SLIDING GLASS DOOR DETAILS

FULL SIZE

SUN METALS SYSTEMS
SUNDOR 5000
IMPACT RESISTANT SLIDING GLASS DOOR

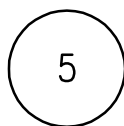
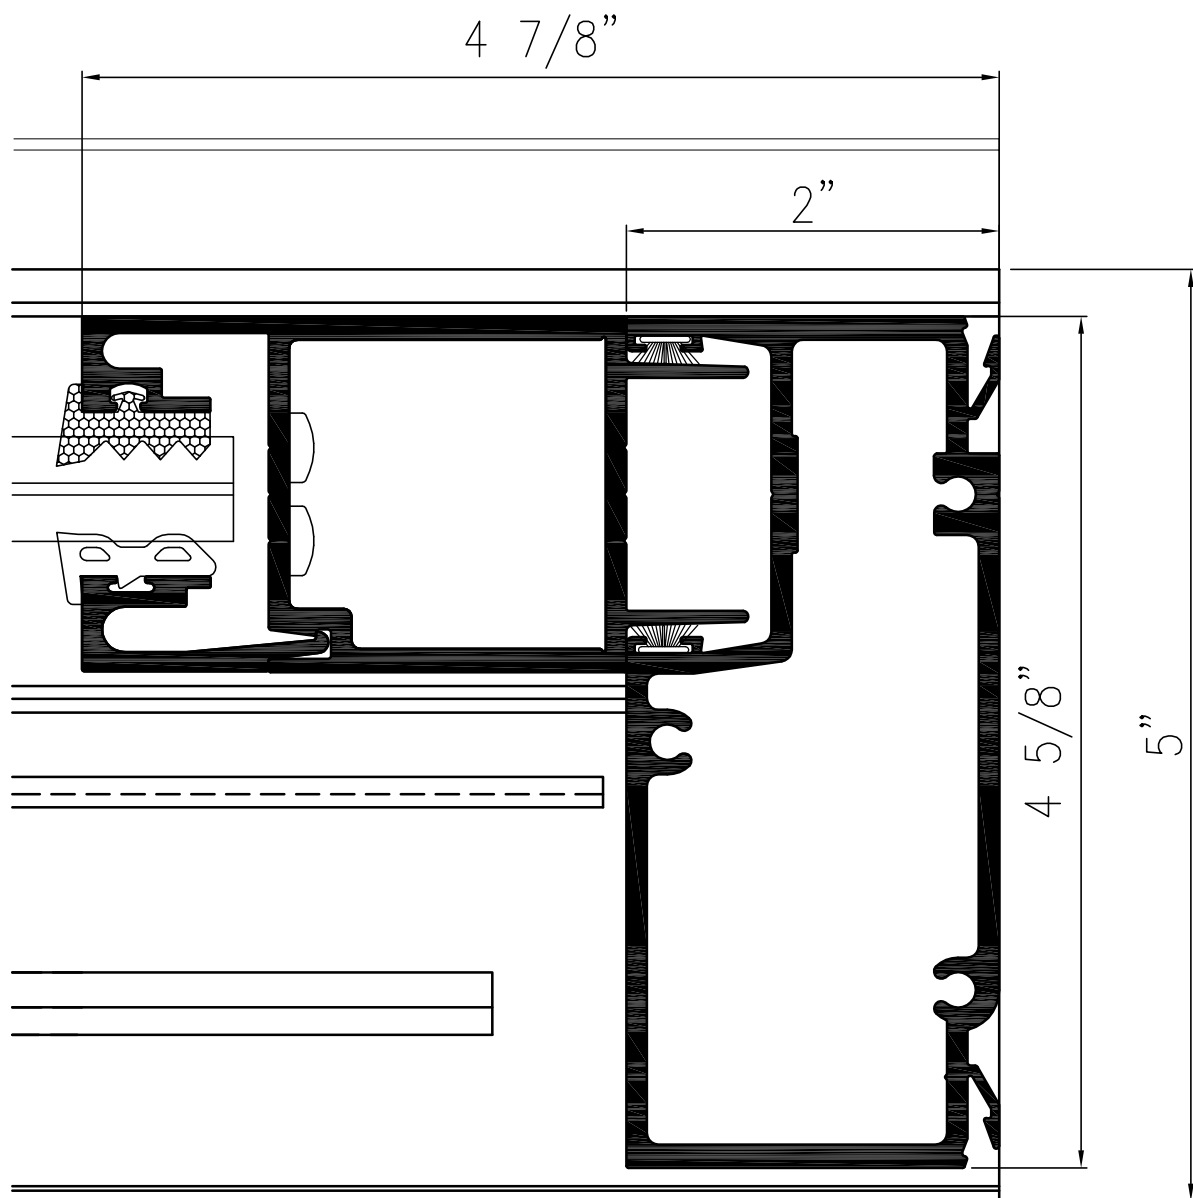


XO FIXED JAMB

SLIDING GLASS DOOR DETAILS

FULL SIZE

SUN METALS SYSTEMS
SUNDOR 5000
IMPACT RESISTANT SLIDING GLASS DOOR

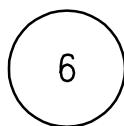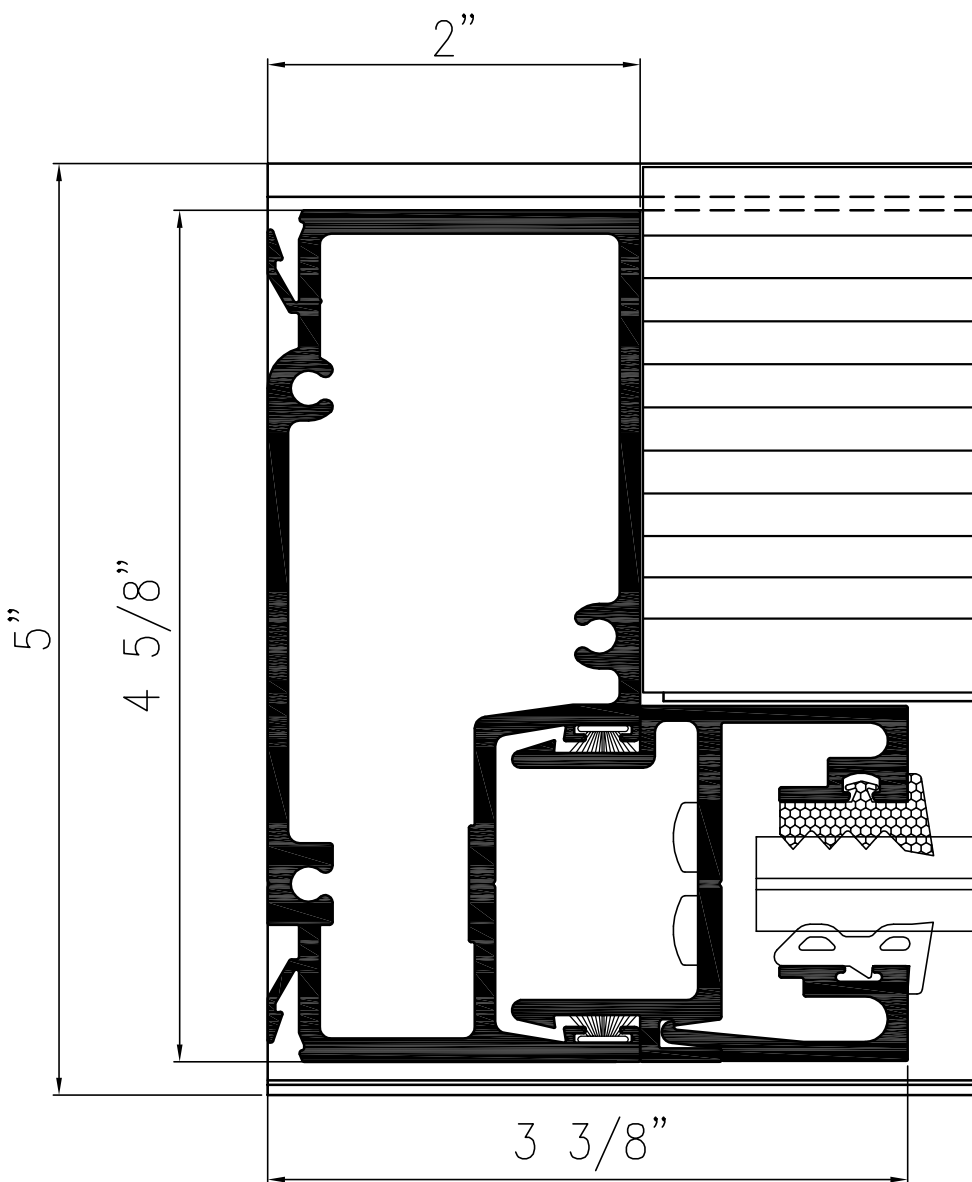


OO FIXED JAMB

SLIDING GLASS DOOR DETAILS

FULL SIZE


SUN METALS SYSTEMS
SUNDOR 5000
IMPACT RESISTANT SLIDING GLASS DOOR

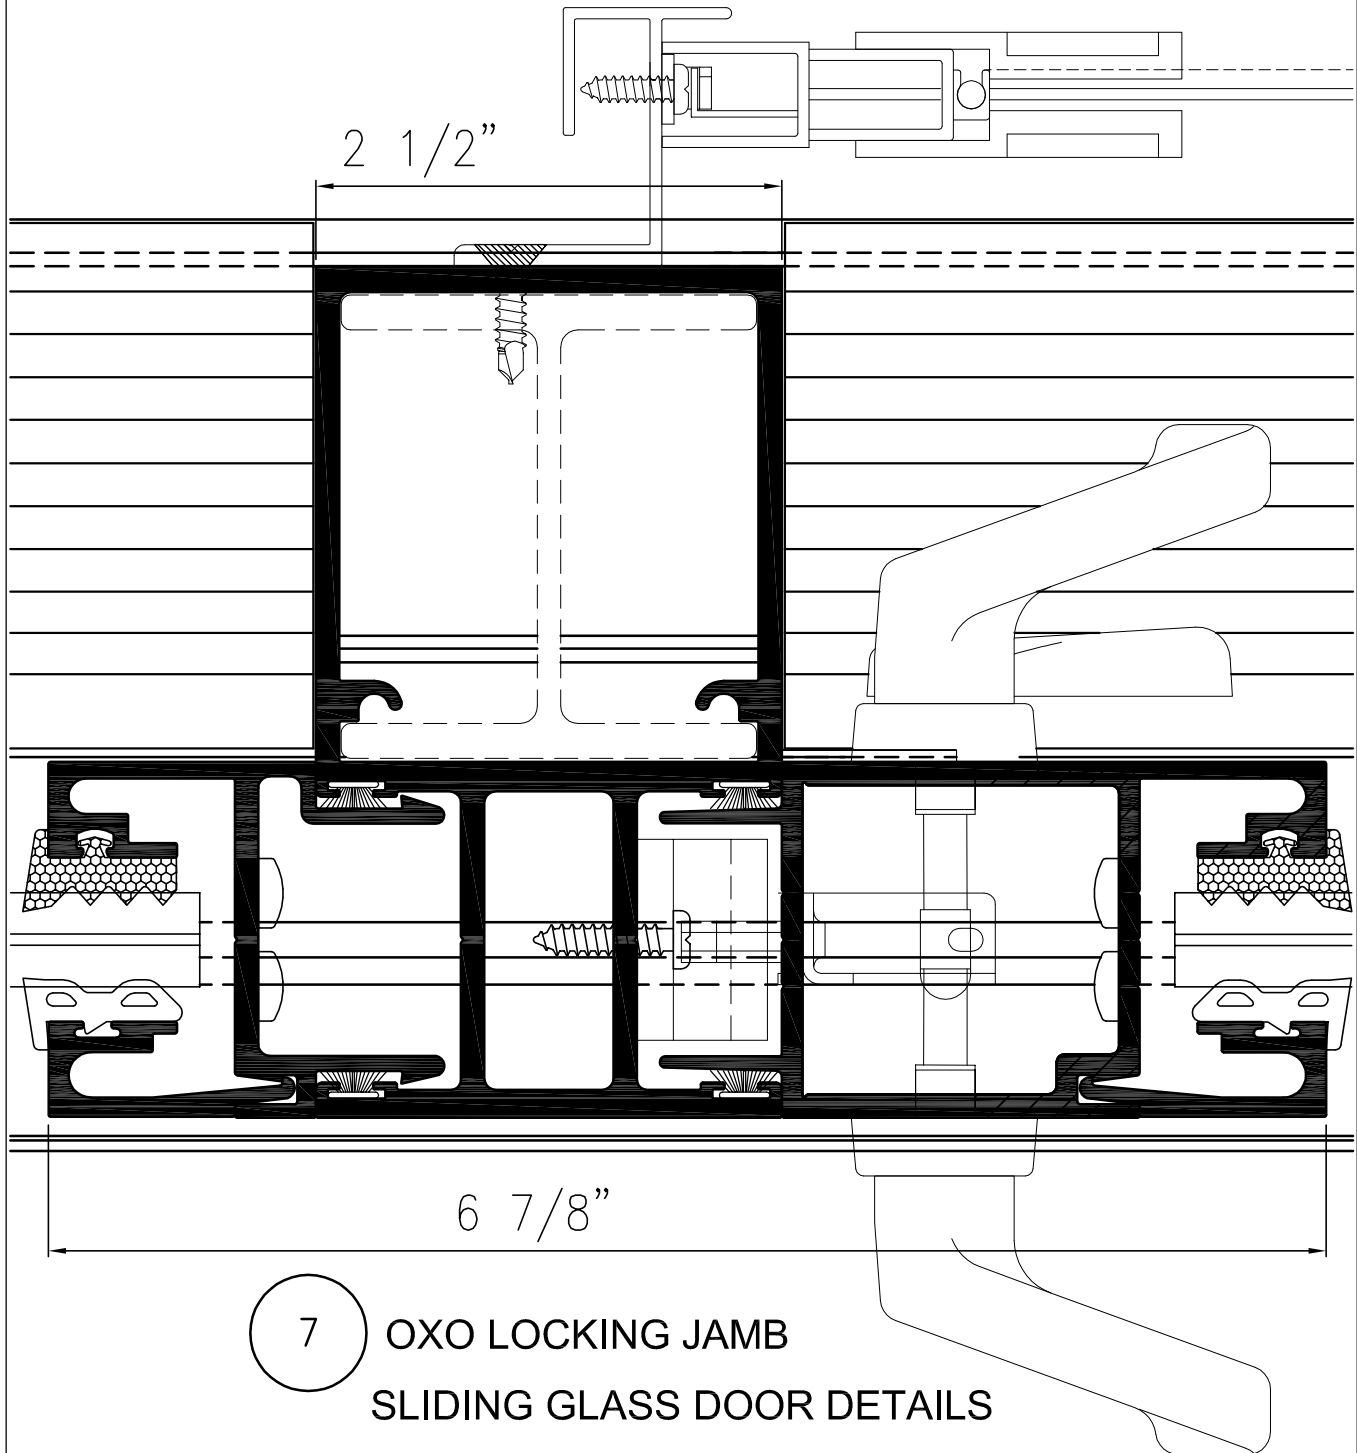

* OPTIONAL ESCUTCHEON & HANDLE SHOWN

FULL SIZE

SUN METALS SYSTEMS
SUNDOR 5000
IMPACT RESISTANT SLIDING GLASS DOOR


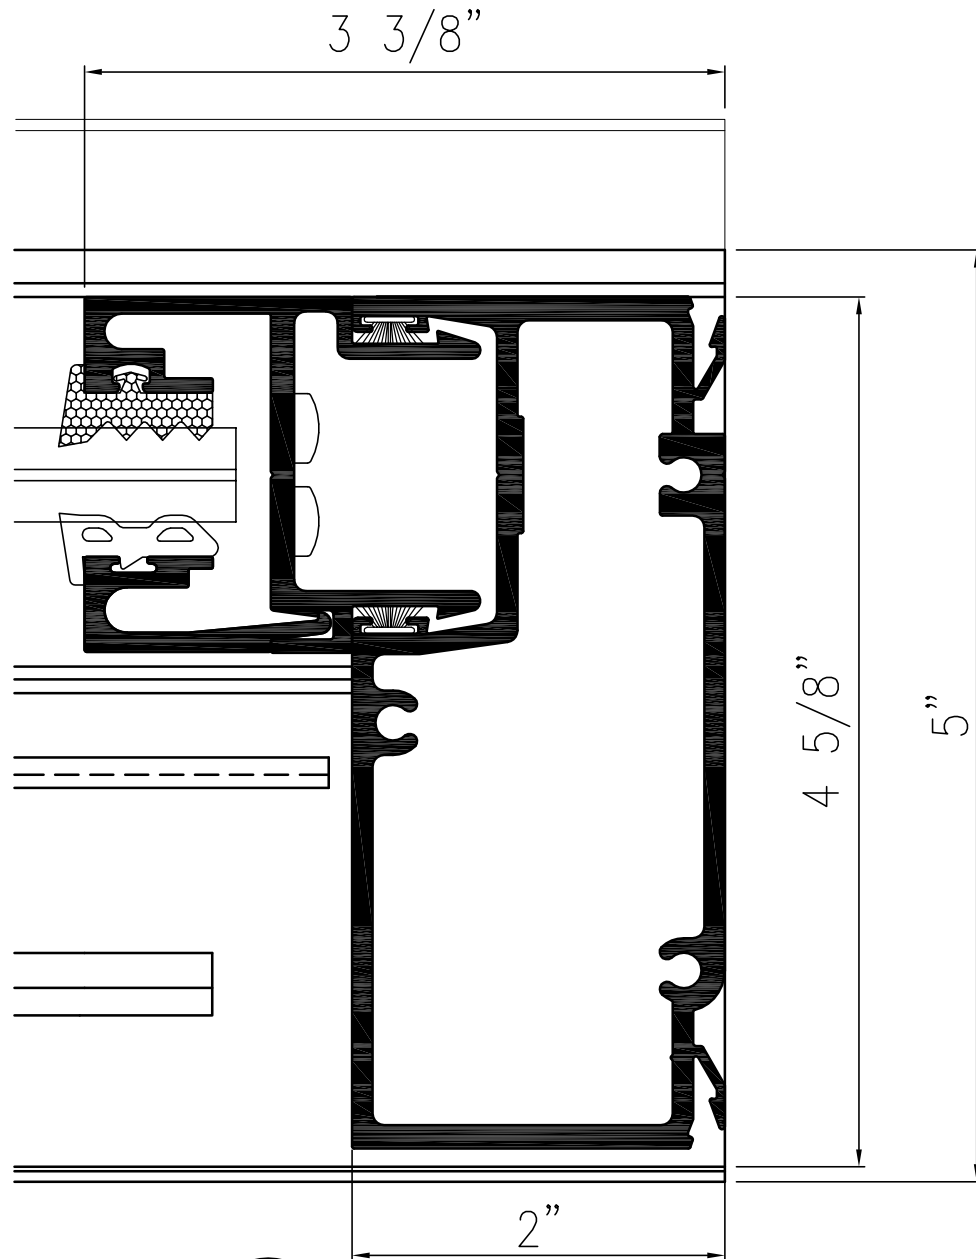


8 FIXED JAMB

SLIDING GLASS DOOR DETAILS

FULL SIZE

SUN METALS SYSTEMS
SUNDOR 5000
IMPACT RESISTANT SLIDING GLASS DOOR

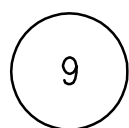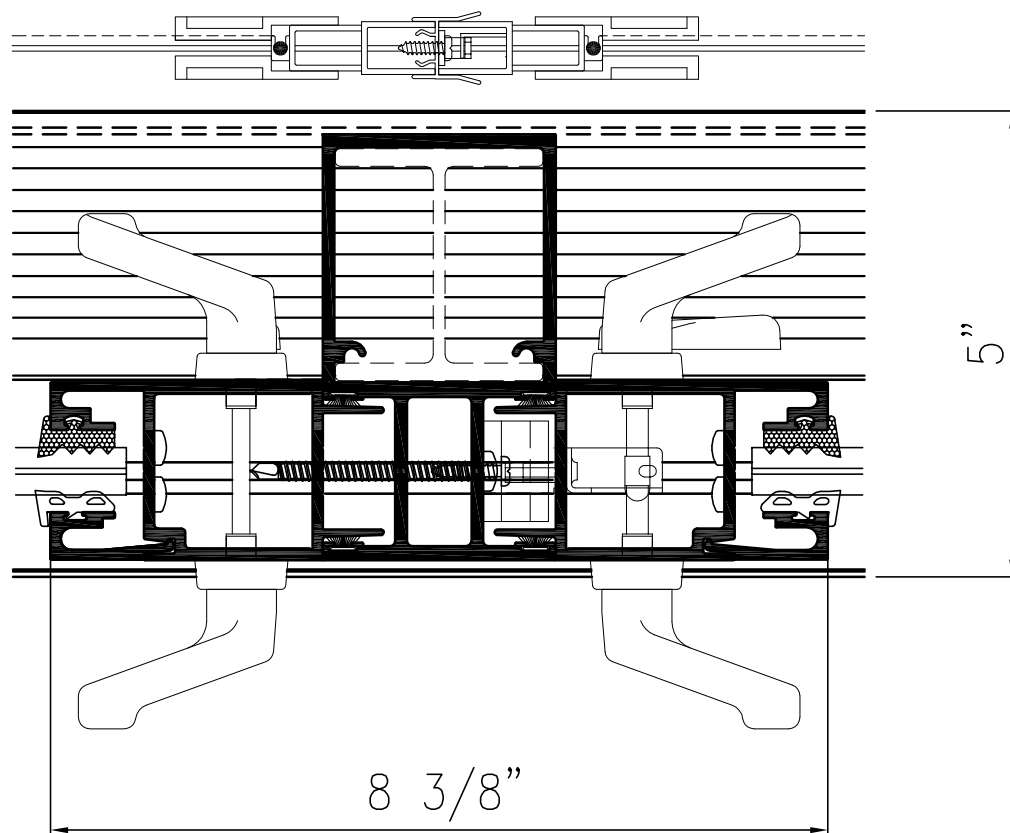



9 XX LOCKING JAMB

SLIDING GLASS DOOR DETAILS

* OPTIONAL ESCUTCHEON & HANDLE SHOWN

HALF SIZE

SUN METALS SYSTEMS
SUNDOR 5000
IMPACT RESISTANT SLIDING GLASS DOOR

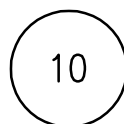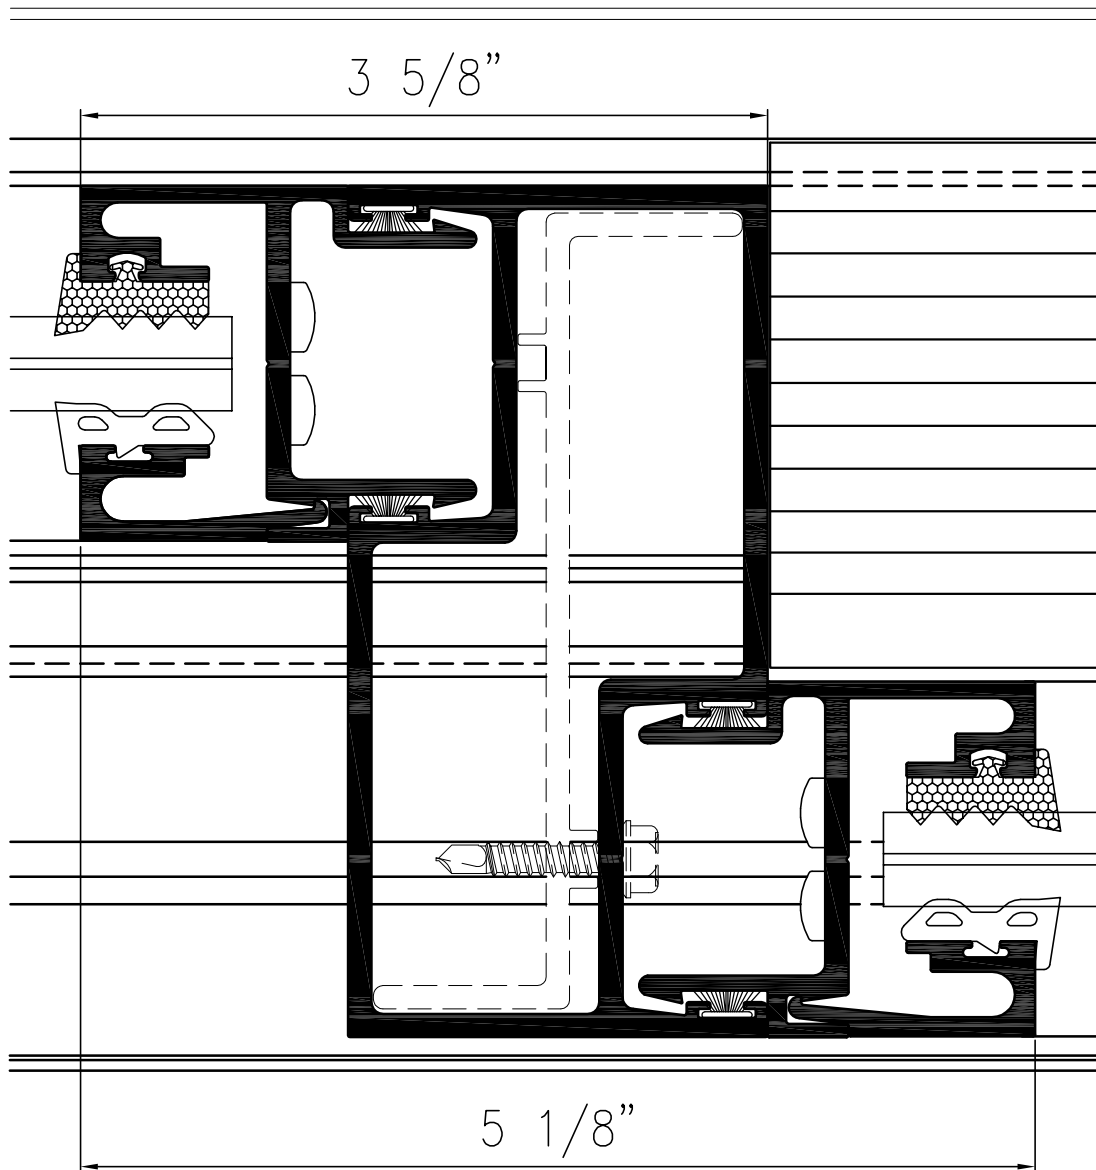


O ADAPTOR

SLIDING GLASS DOOR DETAILS

FULL SIZE

SUN METALS SYSTEMS
SUNDOR 5000
IMPACT RESISTANT SLIDING GLASS DOOR

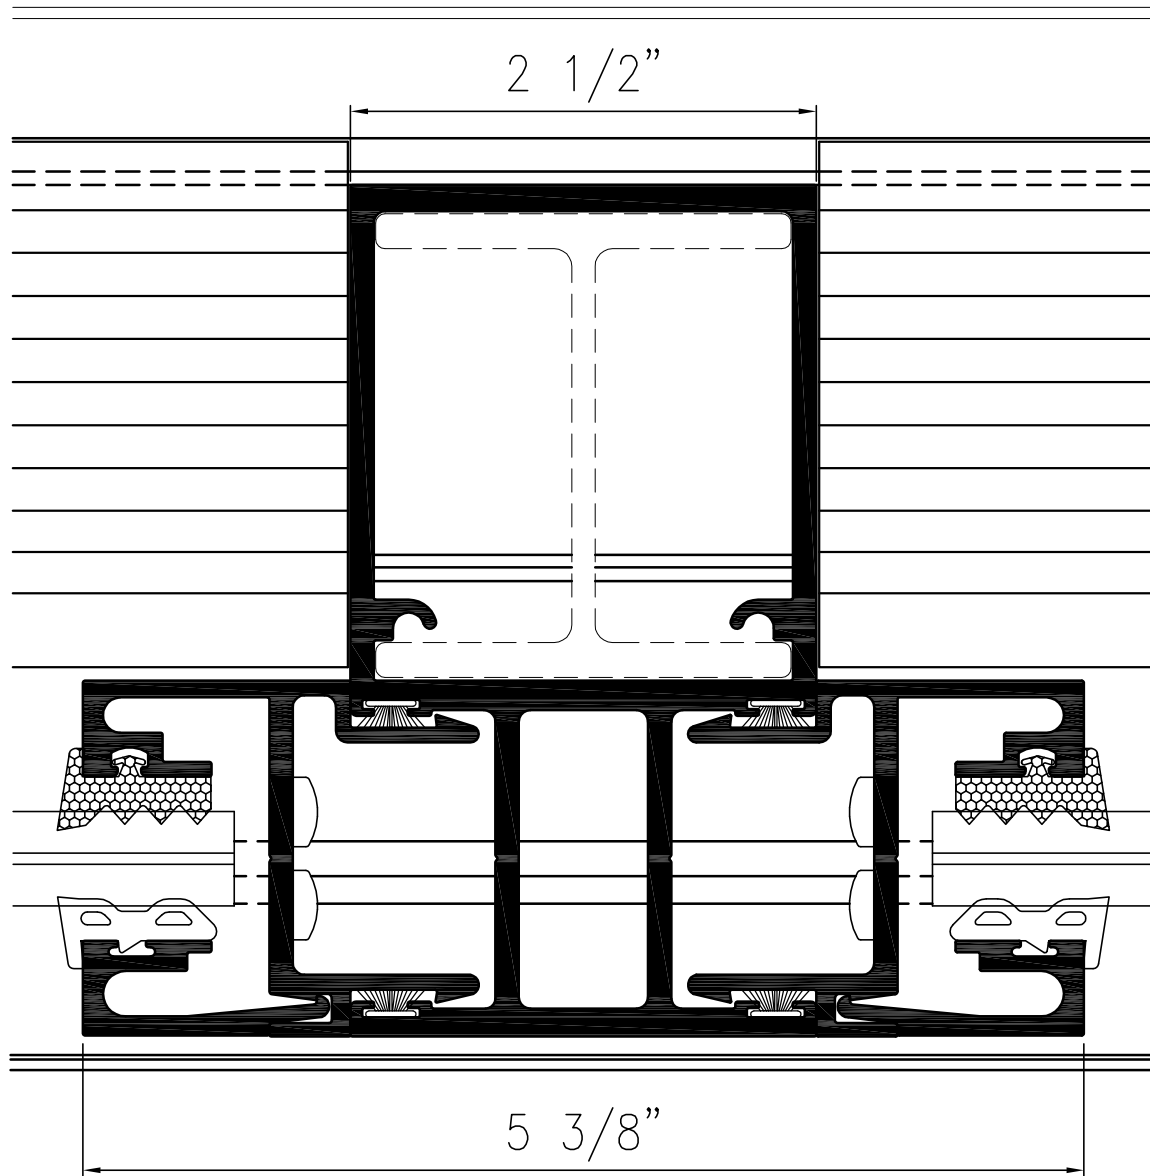


11

OO MULLION

SLIDING GLASS DOOR DETAILS

FULL SIZE


SUN METALS SYSTEMS
SUNDOR 5000
IMPACT RESISTANT SLIDING GLASS DOOR

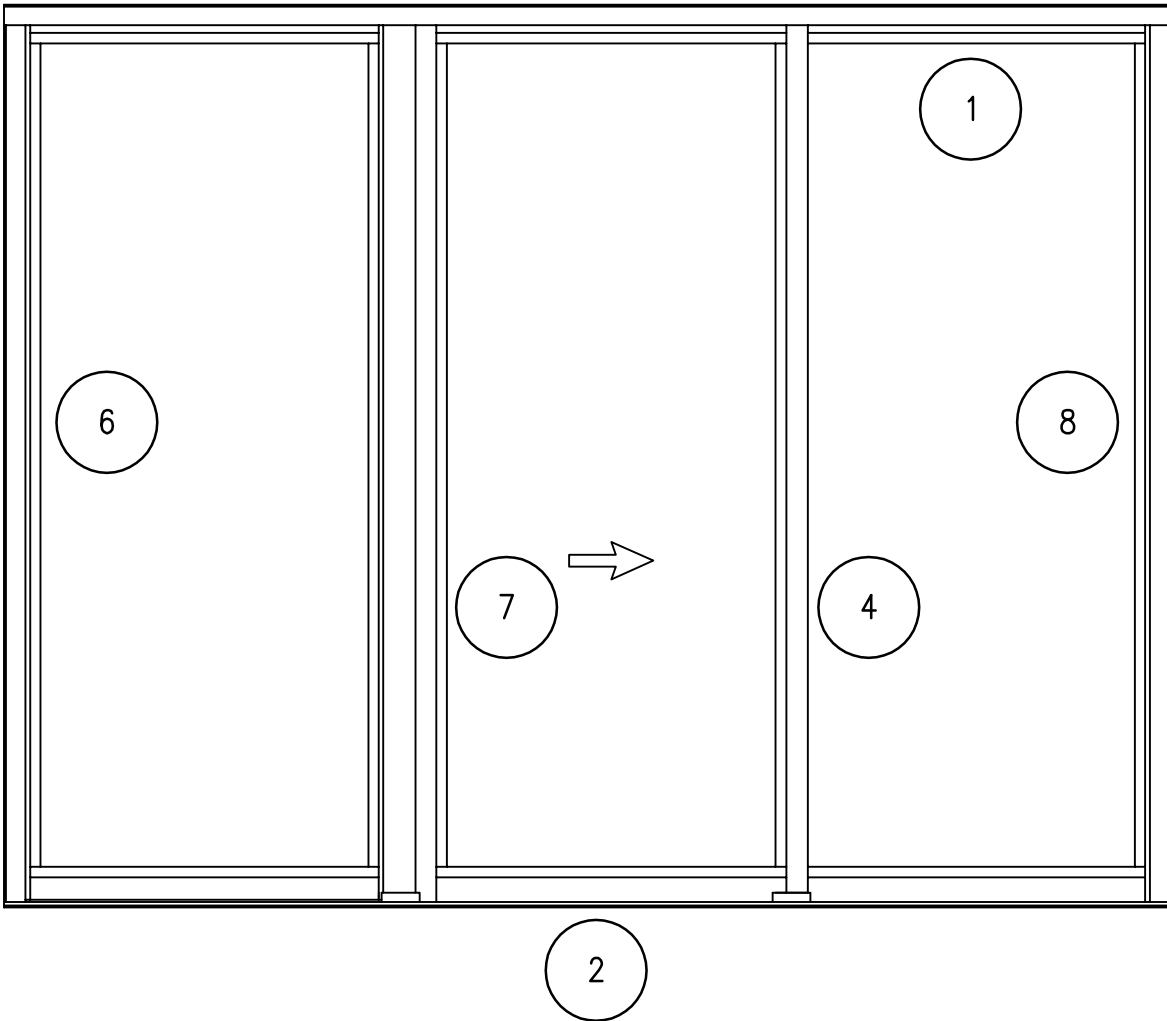

OXO SLIDING GLASS DOOR ELEVATION

NOT TO SCALE


SUN METALS SYSTEMS
SUNDOR 5000
IMPACT RESISTANT SLIDING GLASS DOOR

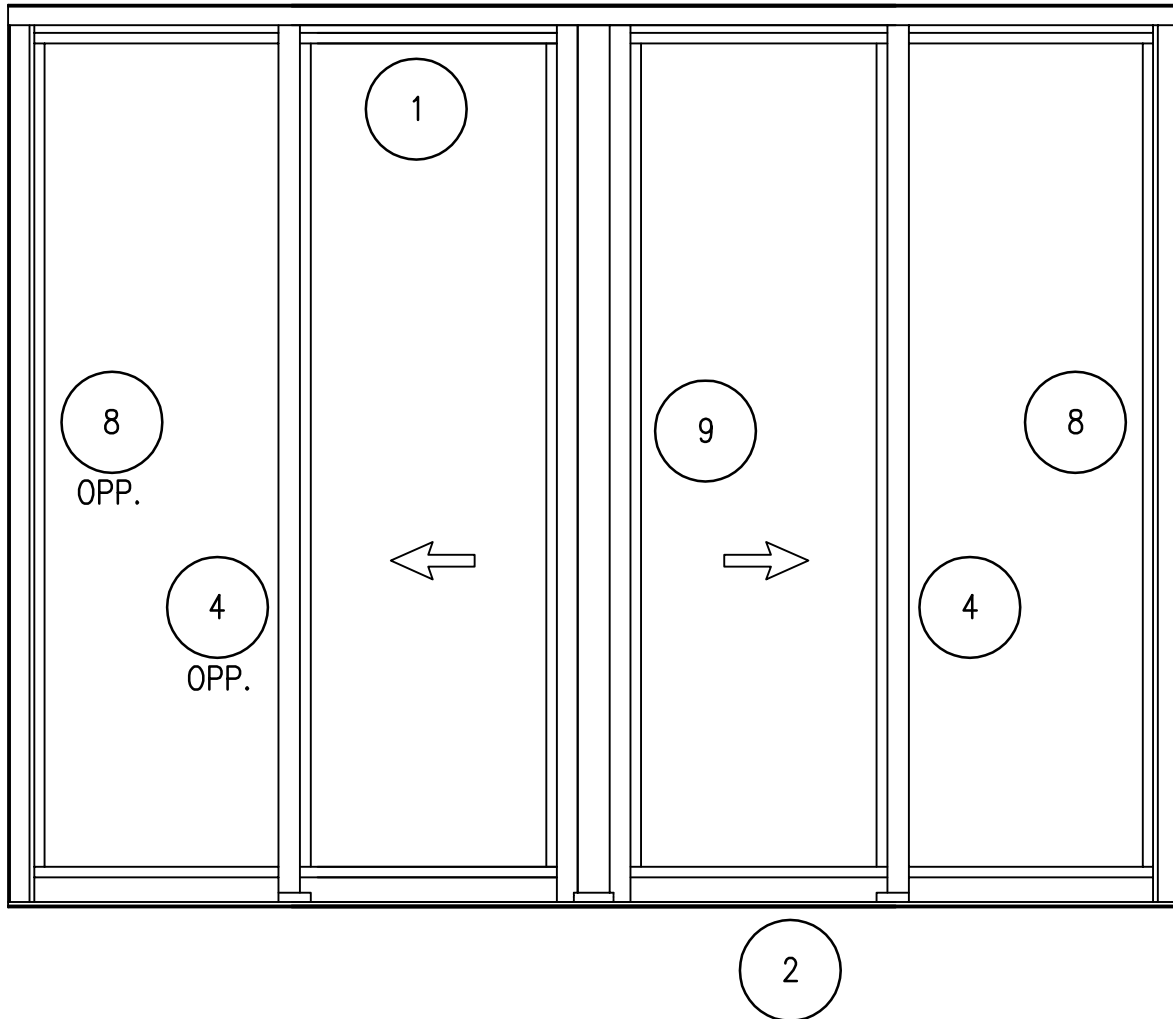

OXXO SLIDING GLASS DOOR ELEVATION

NOT TO SCALE


SUN METALS SYSTEMS
SUNDOR 5000
IMPACT RESISTANT SLIDING GLASS DOOR

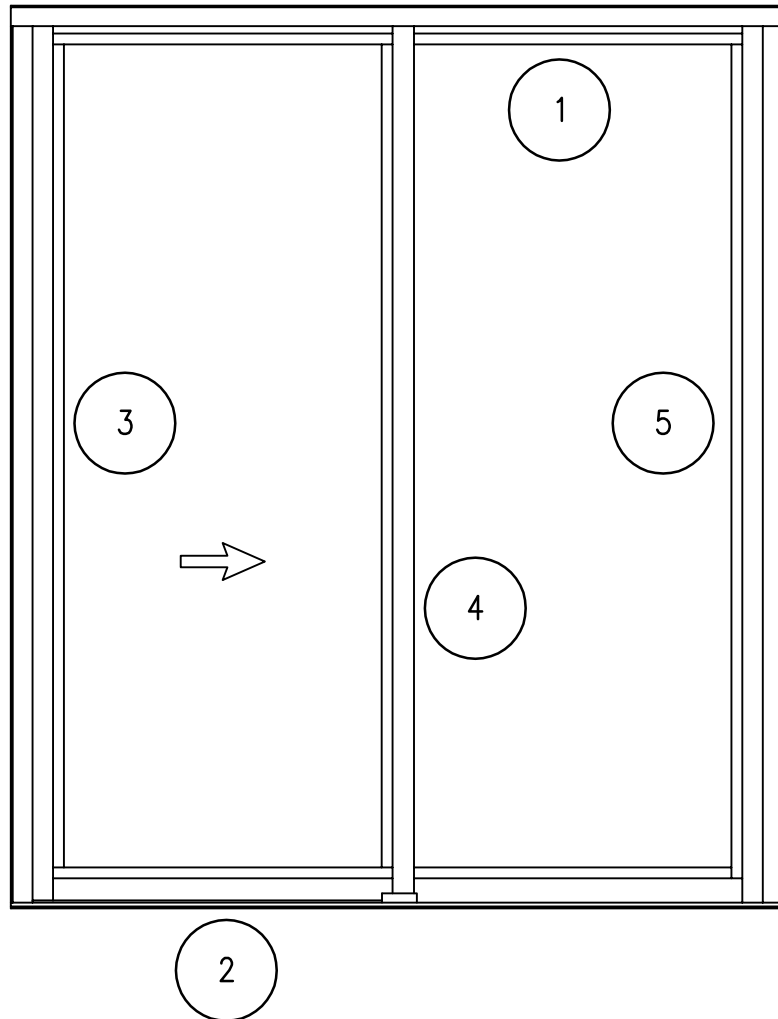

XO SLIDING GLASS DOOR ELEVATION

NOT TO SCALE

SUN METALS SYSTEMS
SUNDOR 5000
IMPACT RESISTANT SLIDING GLASS DOOR

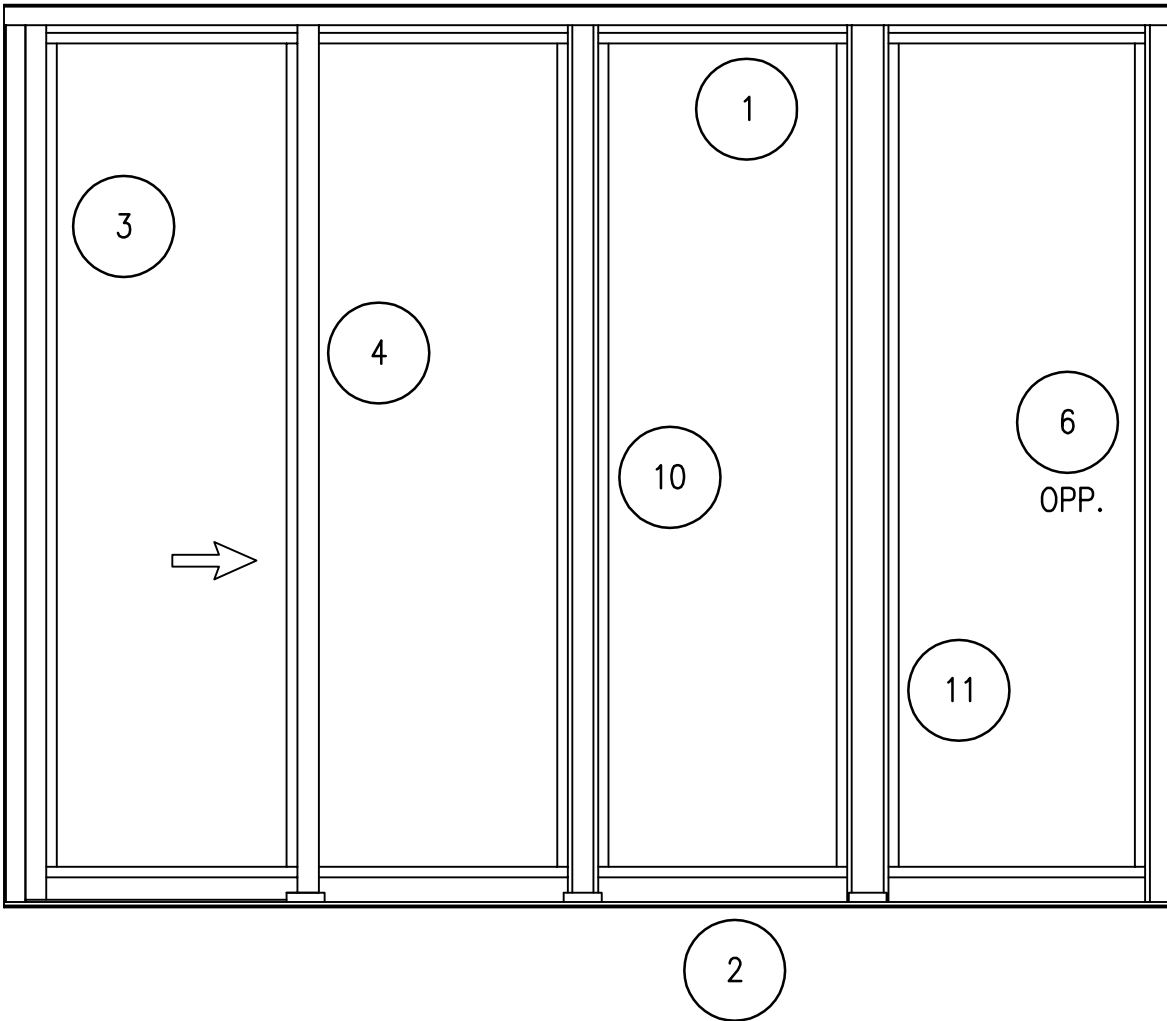

XOOO SLIDING GLASS DOOR ELEVATION

NOT TO SCALE